




**RAJA SHIVCHATRPATI ARTS AND COMMERCE COLLEGE,
MAHAGAON,
TAL- GADHINGLAJ, DIST-KOLHAPUR.**

COLLEGE BUILDING PLAN

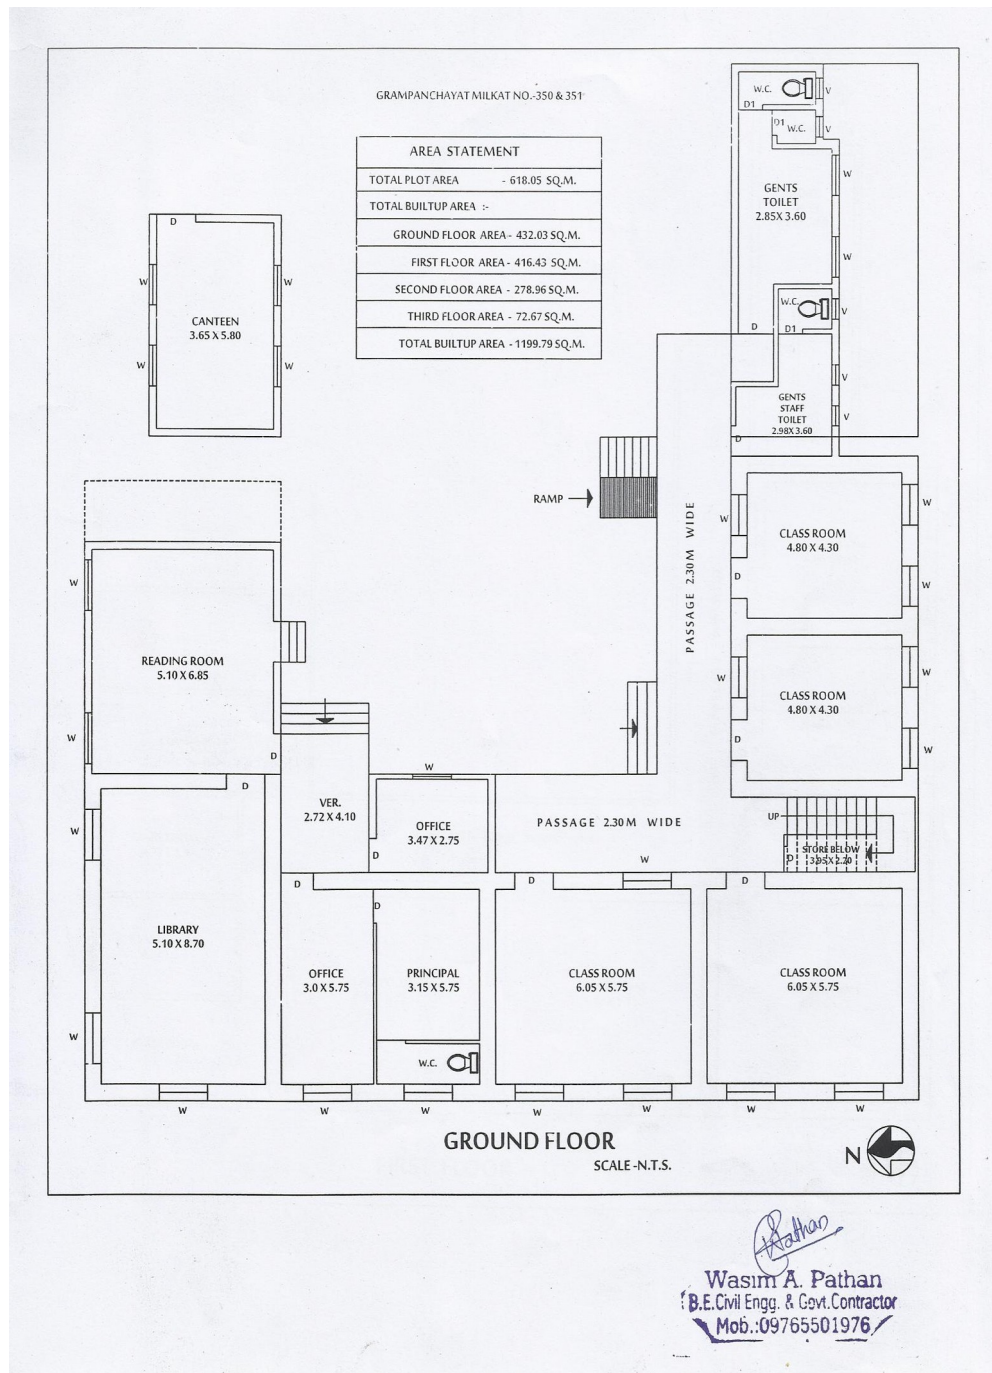

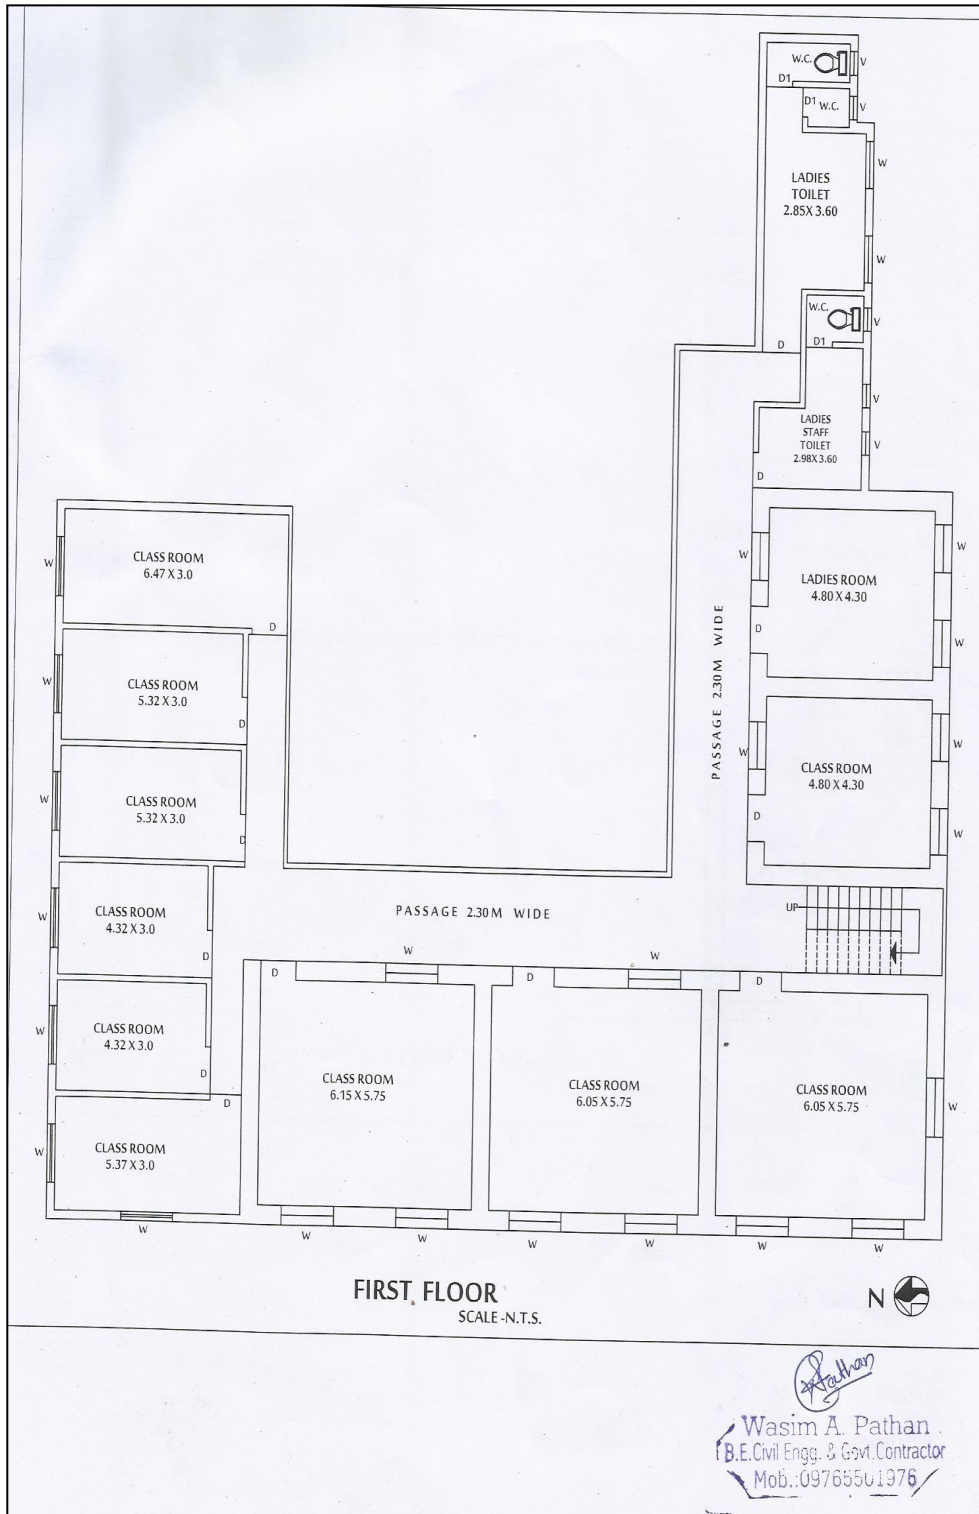


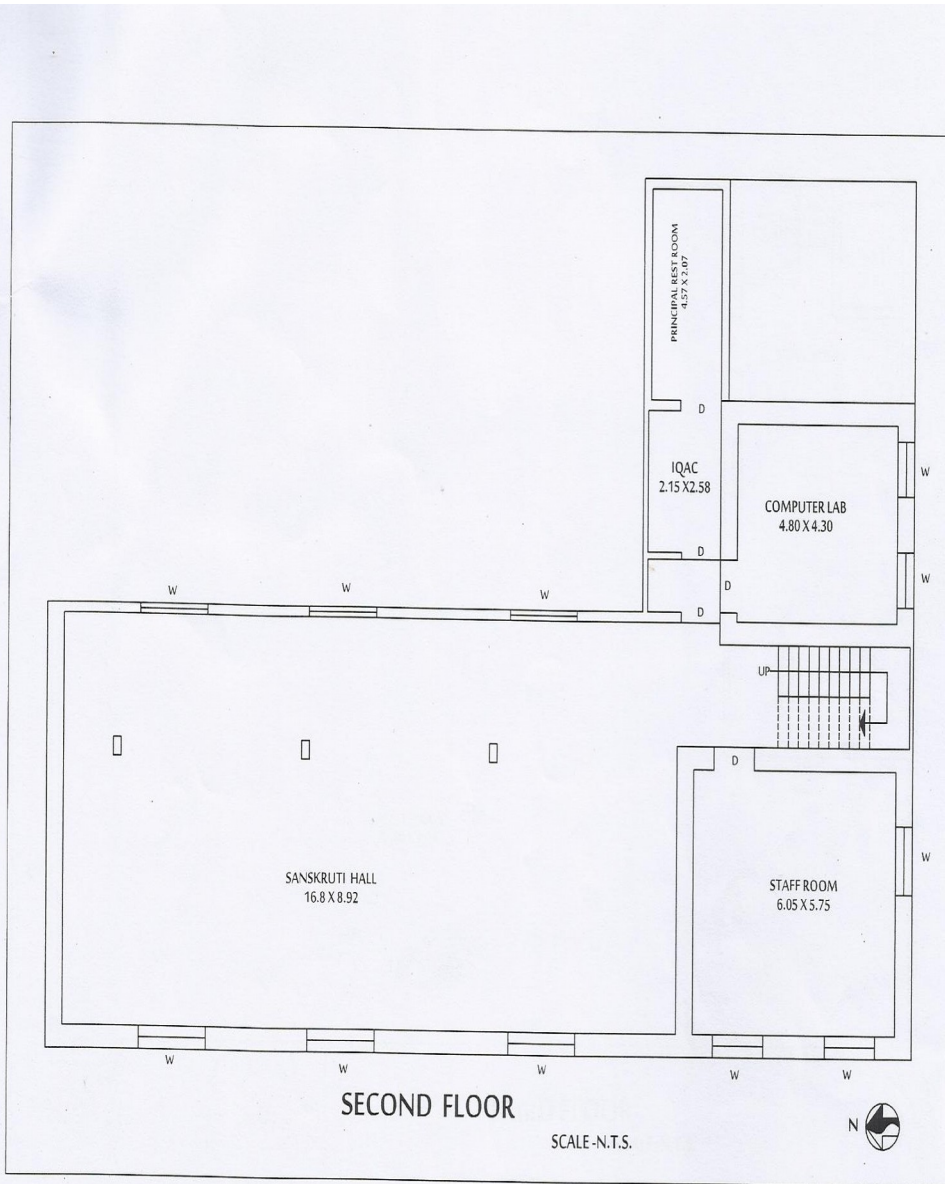

SECOND FLOOR

SCALE - N.T.S.


Wasim A. Pathan
B.E. Civil Engg. & Govt. Contractor
Mob.: 09765501976

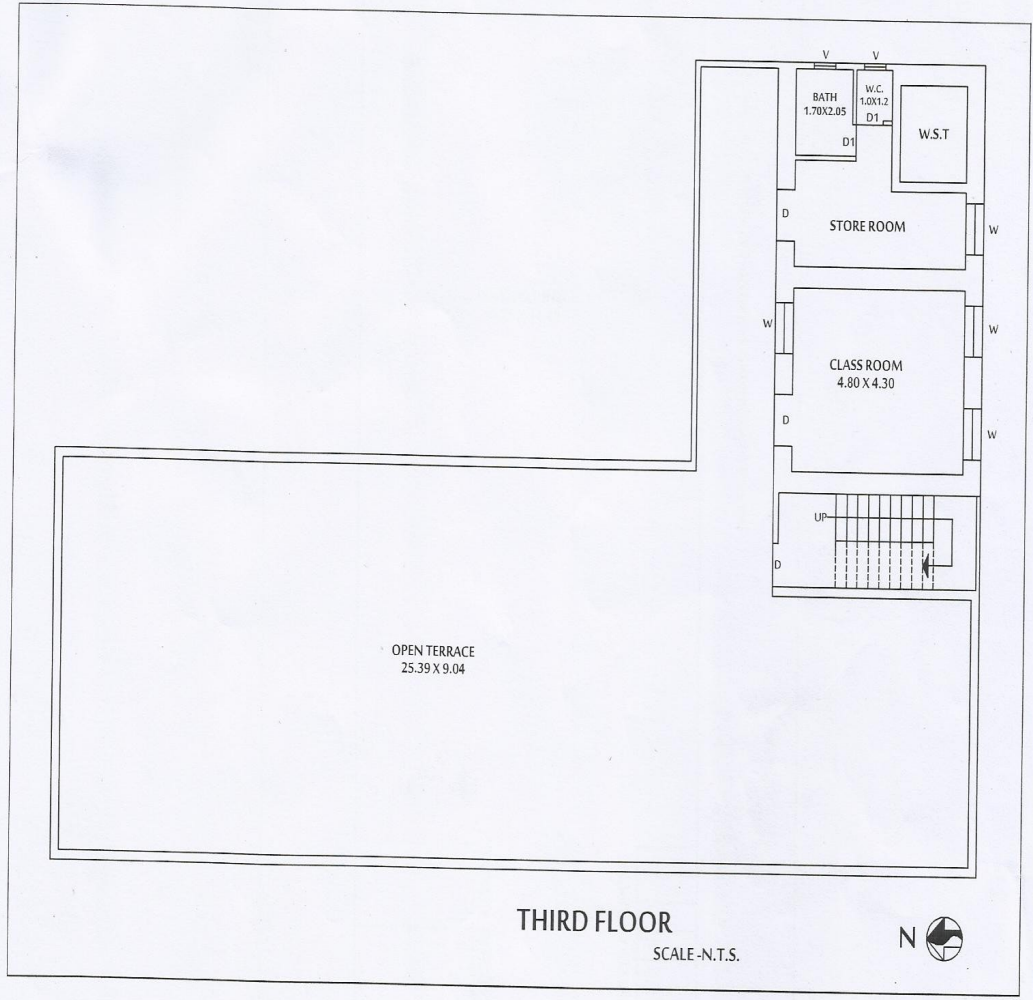

Wasim A. Pathan
Wasim A. Pathan
B.E. Civil Engg. & Govt. Contractor
Mob.: 09765501976

